




Fasada Jugore

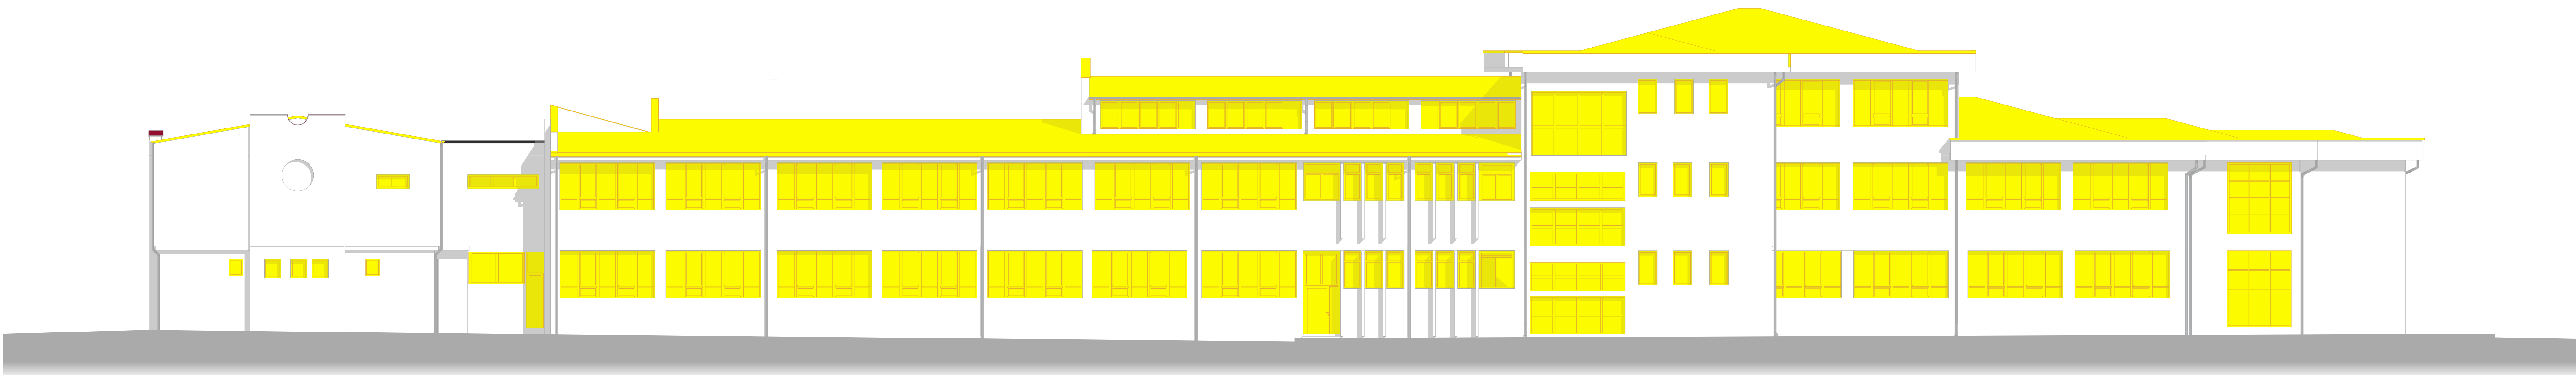

Fasada Veriore

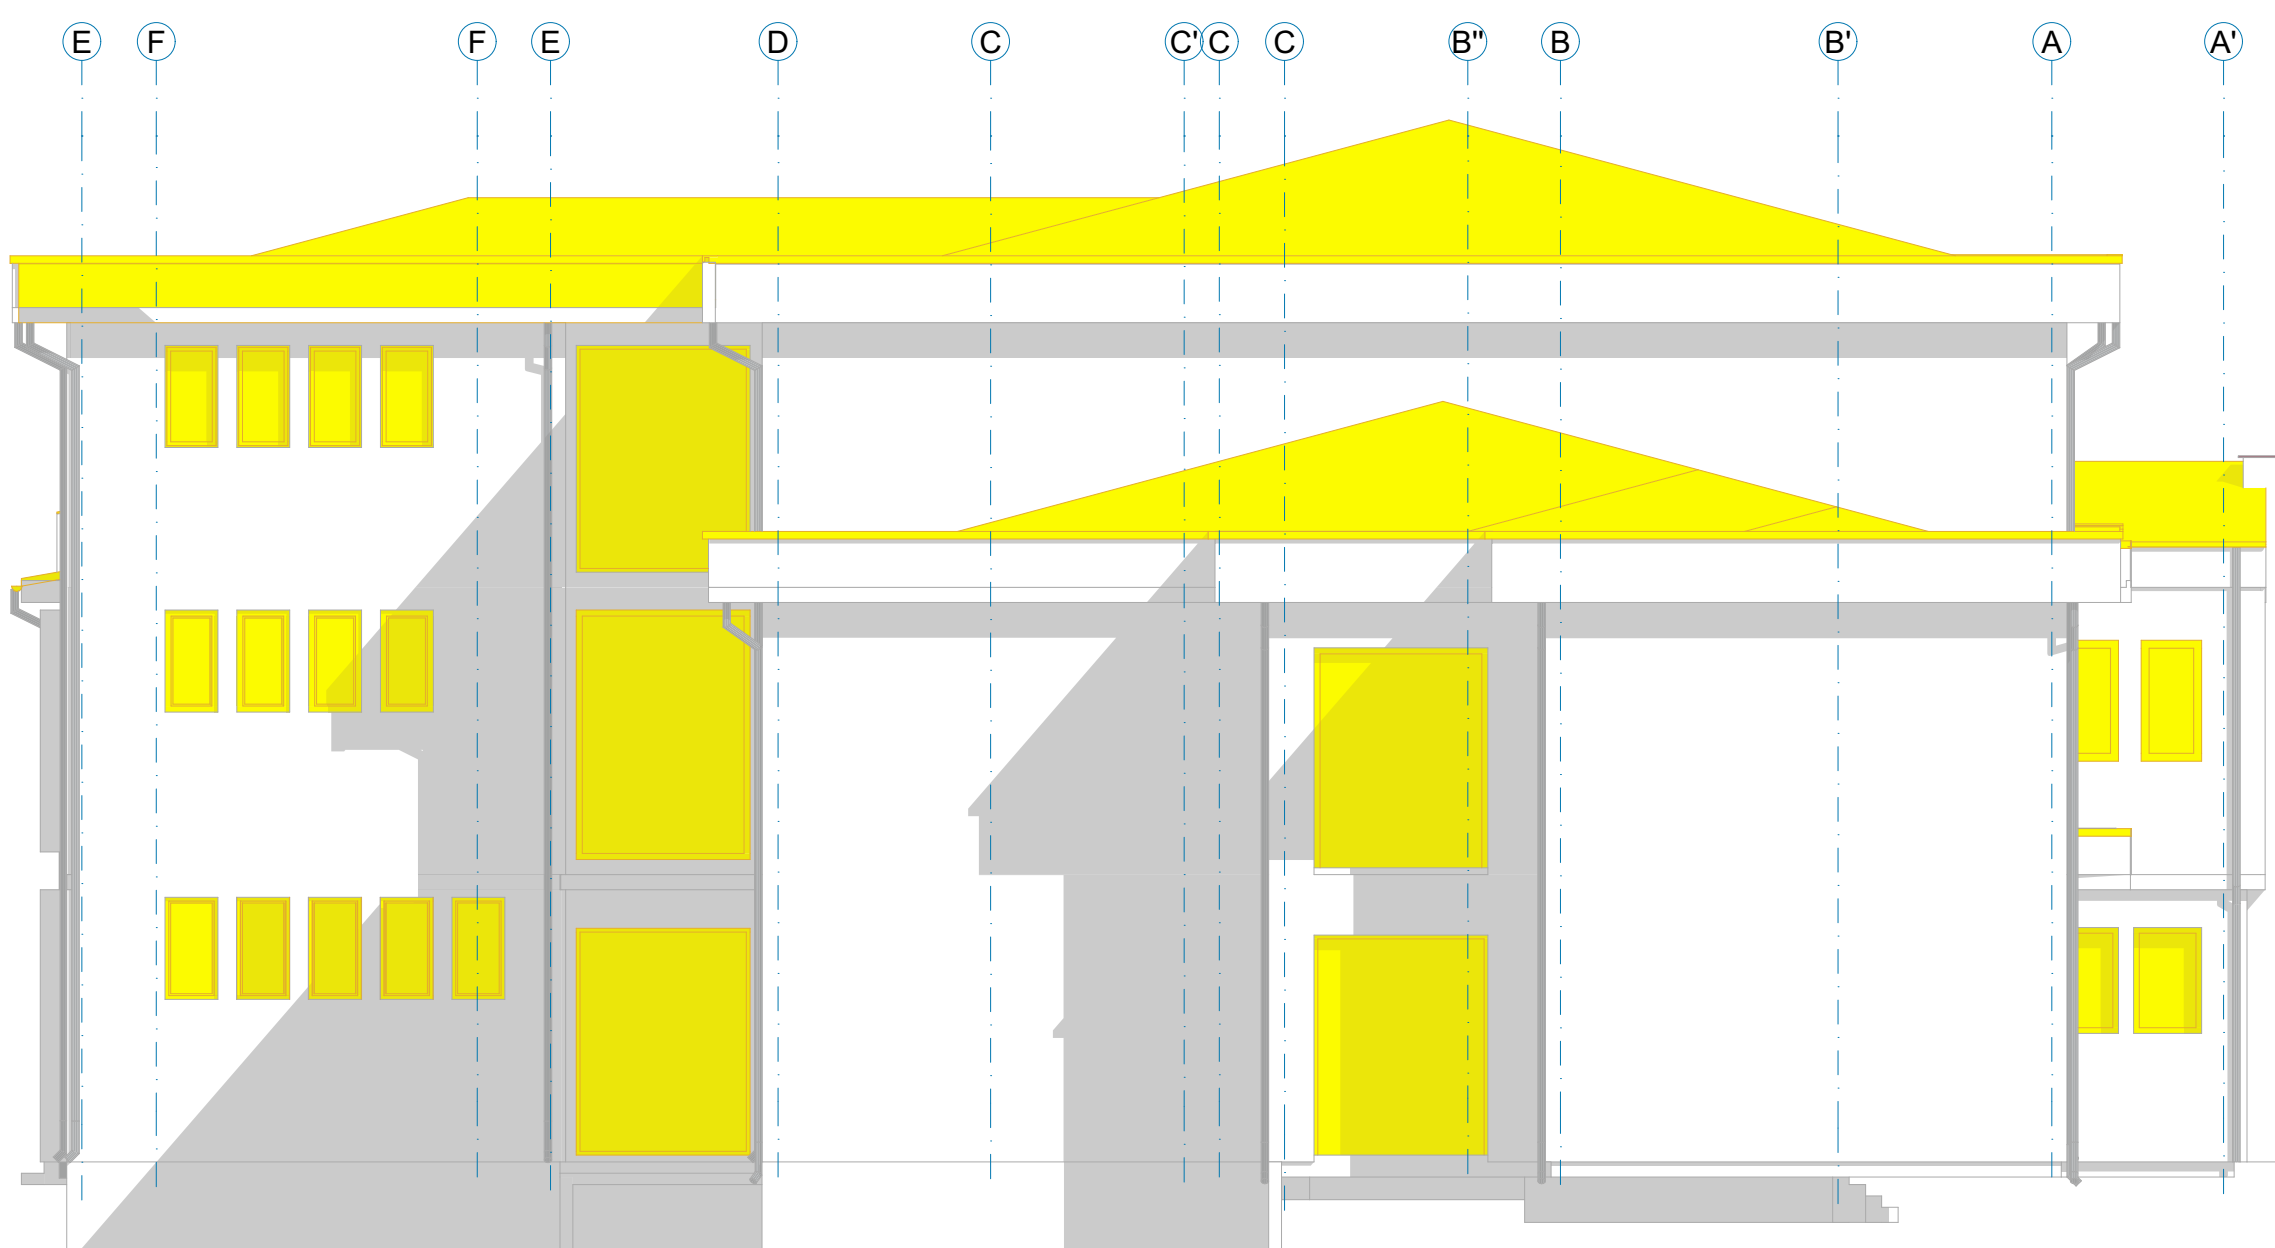

Fasada Perendimore

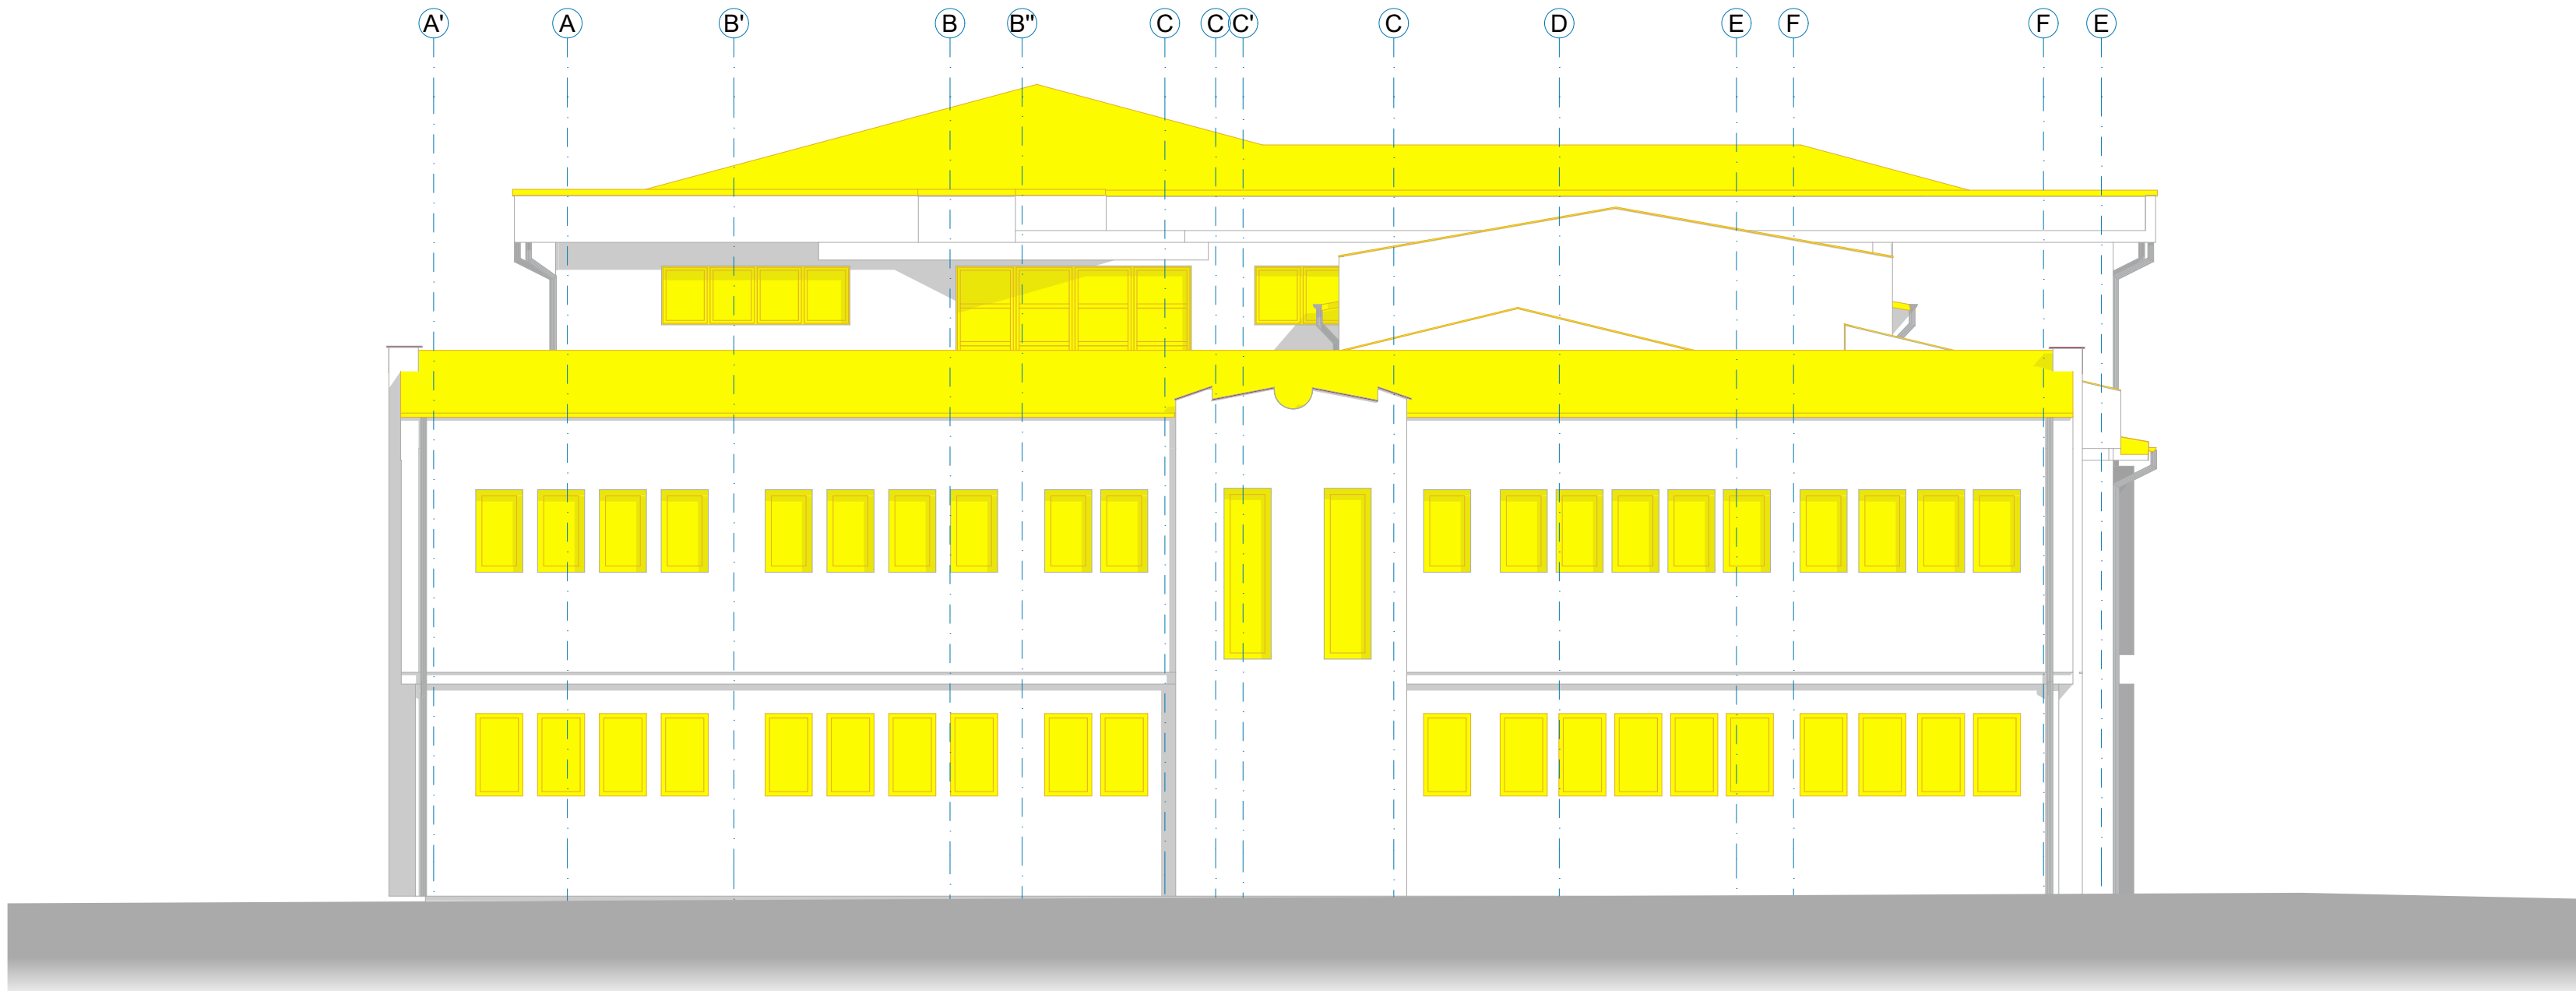

Fasada Lindore

Project name/Emri i Projektit:

Consulting Company for Development of detailed energy audit reports, Detailed Designs, Technical Specification

Financuar nga:

Projetuar nga:

Projekti Kryesor

Instalimet Elektrike - Gjendja Ekz.

Emri i objektit:

Titulli i vizatimit

Pergjese

Vizuar nga:

D.S, L.M

Vendi:

Formati / Detyra:

Nr. i vizatimit

A.12

Kontrolluar nga:

Xh.G.

Data:

Shkurt 2024

Vizuar nga:

Shkurt 2024

Formati / Detyra:

Vula

Niveli i vizatimit

AD