


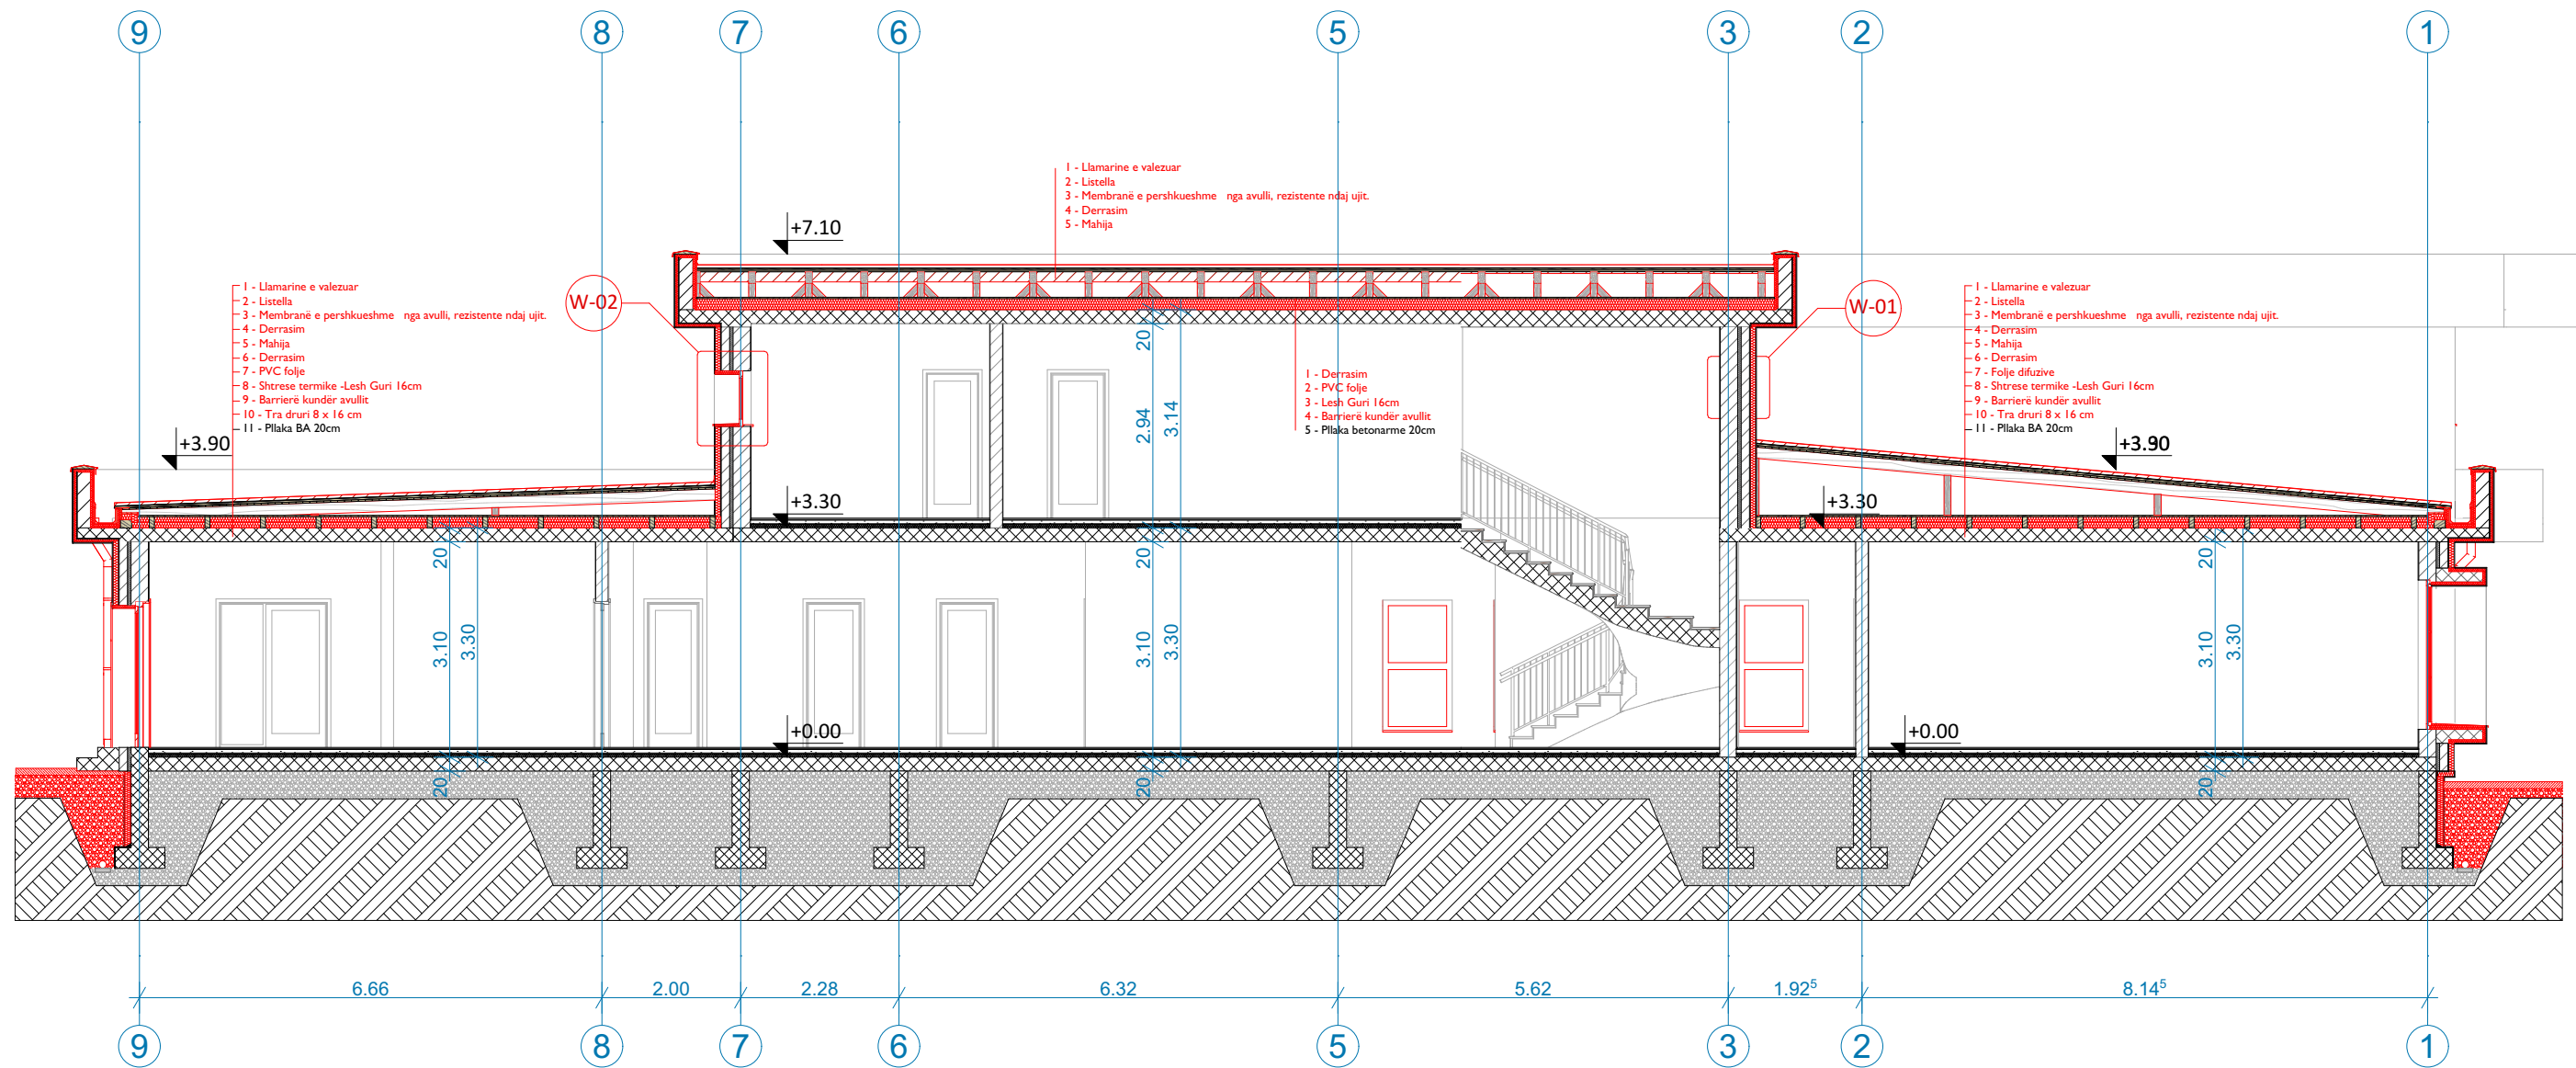

PRERJA A-A



PRERJA B-B

Emri i Projektit:		
Consulting Company for Development of detailed energy audit reports, Detailed Designs, Technical Specification		
Financuar nga:		
<div><div></div><div><div>FKEE</div><div>FONDI I KOSOVËS PËR EFIÇIENCË TË ENERGIJË KOSOVSKI FOND ZA ENERGETSKU EFIKASNOST KOSOVO ENERGY EFFICIENCY FUND</div></div></div>		
Projektuar nga:		
<div><div><div>PROJEKTIM MENAXHIM I PROJEKTIT KONSULTIME TEKNIKE</div><div><div>DESIGN PROJECT MANAGEMENT TECHNICAL CONSULTING</div></div></div><div><div>Bregje Iva Kastrioti Nr.9, Prishtine, Tel: +381 600 973, info@albarchitect.com, www.albarchitect.com</div></div></div>		
Projekti Kryesor		
Arkitektura		
		
Emri i objektit:		
Çerdhja "Gëzimi ynë"		
Titulli i vizatimit		
Prerja A-A dhe B-B (Propozimi)		
Përpjesa	Nr. i vizatimit	Vula
1:100	A.09	
Vizatuar nga:	Kontrolluar nga:	
R.H	XH.G	
Vendi:	Data:	Nënshkrimi
Istog	Shkurt 2024	
Formati i fletës:		
A2		