


Fasada Jug-Lindore

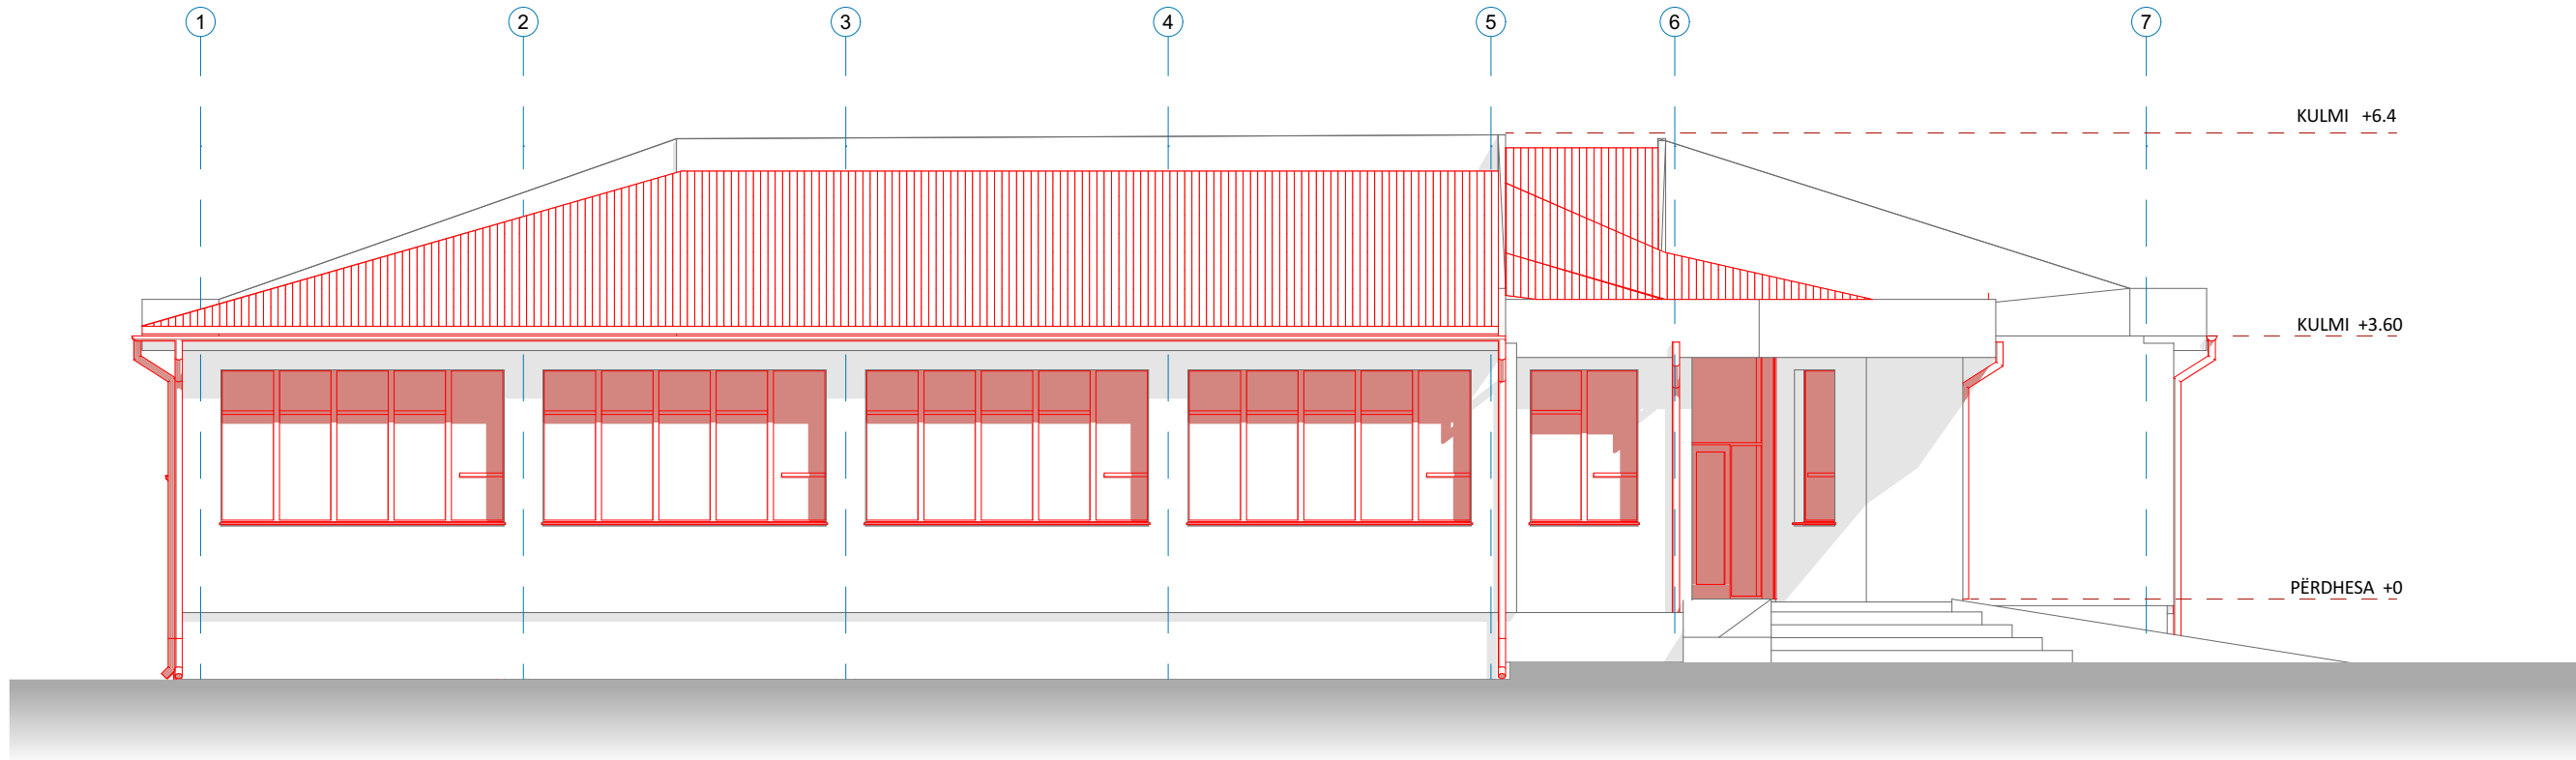

Fasada Jug-Perendimore

Project name:/Emri i Projektit:

Consulting Company for Development of detailed energy audit reports, Detailed Designs, Technical Specification

Financuar nga:



FKEE

FONDI I KOSOVËS PËR EFIÇIENCË TË ENERGJËSË  
KOSOVSKI FOND ZA ENERGETSKU EFIKASNOST  
KOSOVO ENERGY EFFICIENCY FUND

Projektuar nga:

PROJEKTIM  
MENAXHIM I PROJEKTIT  
KONSULTIME TEKNIKE



DESIGN  
PROJECT MANAGEMENT  
TECHNICAL CONSULTING

Fruga Iva Kastrioti Nr.9, Prishtine, Tel: +38 646 973, info@albarchitect.com, www.albarchitect.com

Projekti Kryesor

Arkitektura



Emri i objektit:

SHFMU "Ali Ajeti"

Titulli i vizatimit

Fasada J-L & J-P (Propozimi)

Përpjesa	Nr.i vizatimit	Vula
1:100	A 09	
Vizatuar nga:	Kontrolluar nga :	
L.M	Xh.G	
Vendi:	Data :	Nënshkrimi
Podujeve	Shkurt 2024	

Formati i fletës:

A2