


Fasada Perendimore

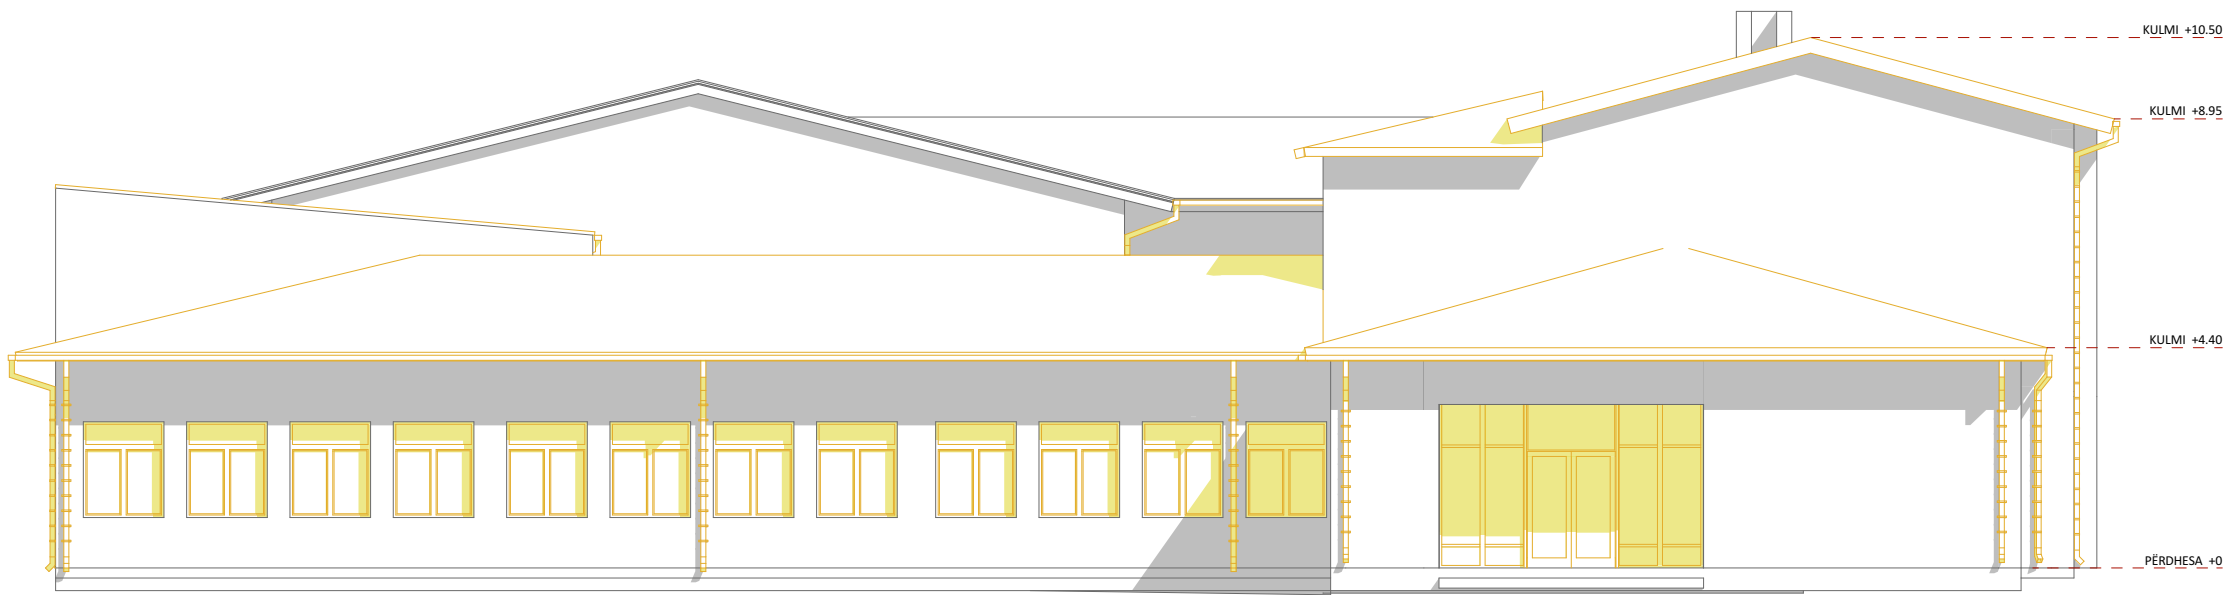

Fasada Jugore



Fasada Lindore




Fasada Veriore



Emri i Projektit:

Consulting Company for Development of detailed energy audit reports, Detailed Designs, Technical Specification

Financuar nga:




FKEE

FONDI I KOSOVËS PËR EFICIENCË TË ENERGJËS
KOSOVSKI FOND ZA ENERGETSKU EFIKASNOST
KOSOVO ENERGY EFFICIENCY FUND

Projektuar nga:

PROJEKTIM
MENAXHIM I PROJEKTIT
KONSULTIME TEKNIKE




DESIGN
PROJECT MANAGEMENT
TECHNICAL CONSULTING

ALB-Architect

Rruga Isa Kastrioti Nr.9, Prishtinë, Tel: +381 200 972, info@albarchitect.com, www.albarchitect.com

Projekti Kryesor

Arkitektura



Emri i objektit:

IAAP "Isa Boletini"

Titulli i vizatimit

Fasadat (Demolimi)

Përpjesa	Nr.i vizatimit	Vula
1:150	A.10	
Vizatuar nga:	Kontrolluar nga :	
A.G.	Xh.G.	
Vendi:	Data :	Nënshkrimi
Podujeve	Shkurt 2024	

Formati i fletës:

720 / 420