



FASADA JUG-LINDORE

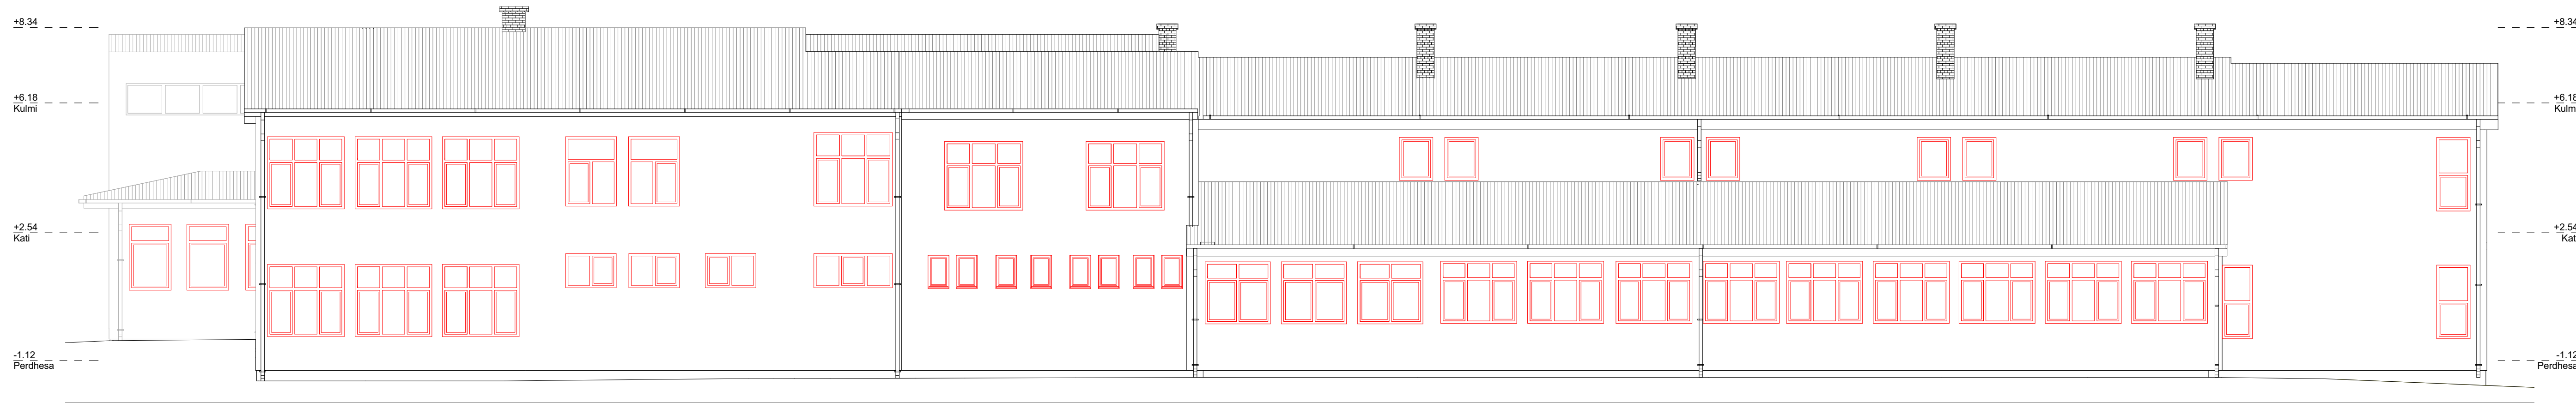

FASADA JUG-PERENDIMORE



FASADA VERI-PERENDIMORE

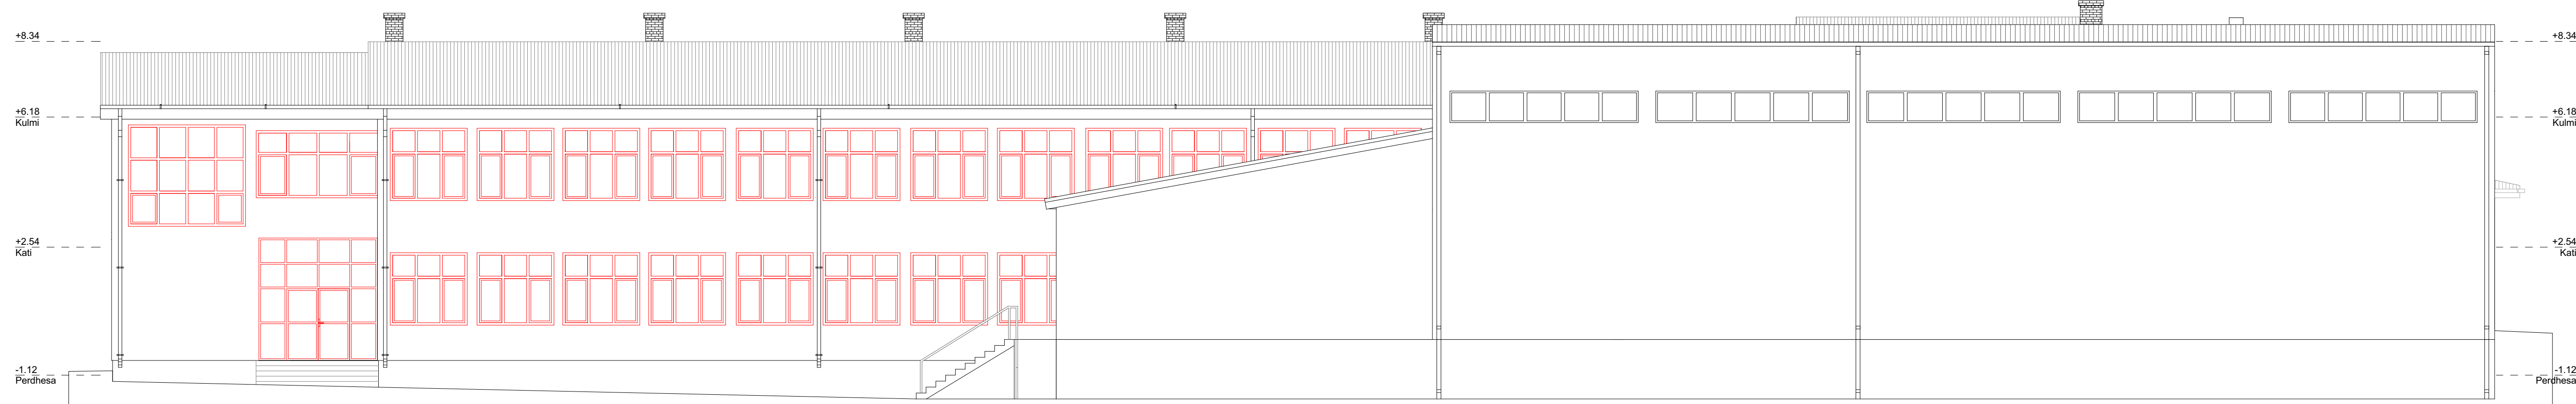

FASADA VERI-LINDORE

Emri i Projektit:

Consulting Company for Development of detailed energy audit reports, Detailed Designs, Technical Specification

Financuar nga:

 **FKEE**
FUNDI KOSOVAR I ARIËSIA E ENJERJESË TË ENJERJESË
KOSOVAN FUND OF ENERGETIC EFFICIENCY

Projektuar nga:

 **STUDIA PROJECT MANAGEMENT
TECHNICAL CONSULTING**
ARCHITECT

Projekti Kryesor

Arkitektura

Emri i objektit:

SHFMU "Emin Duraku"

Titulli i vizatimit:

Fasadat (Propozim)

Përshkrim:	Nr. i vizatimit:	Vula:
1:100	A.13	
Vizatues nga:	Kontrolluar nga:	
L.SH.		
Vendi:	Data:	Niveli i korrur:
Shkurt	2024	
Formati i fletës:		
		A2