



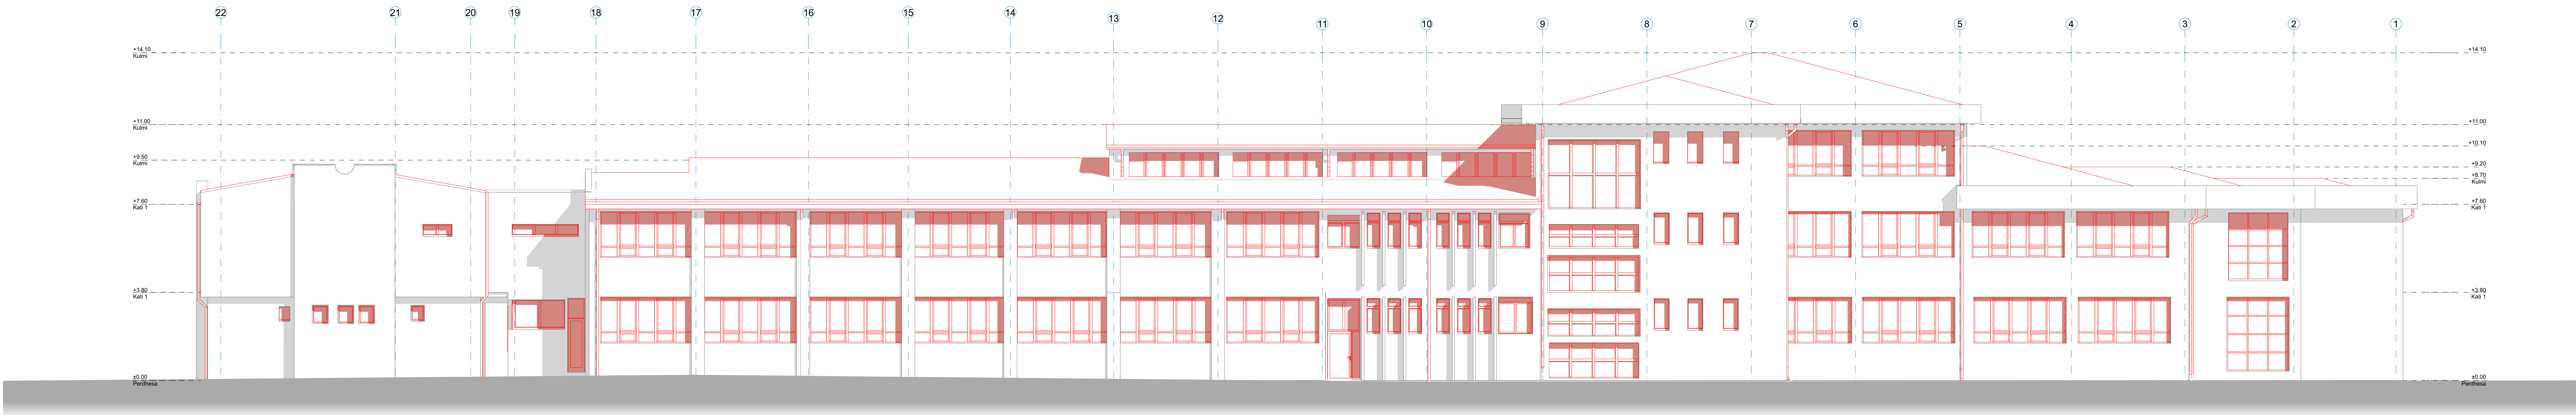


Fasada Jugore



Fasada Veriore

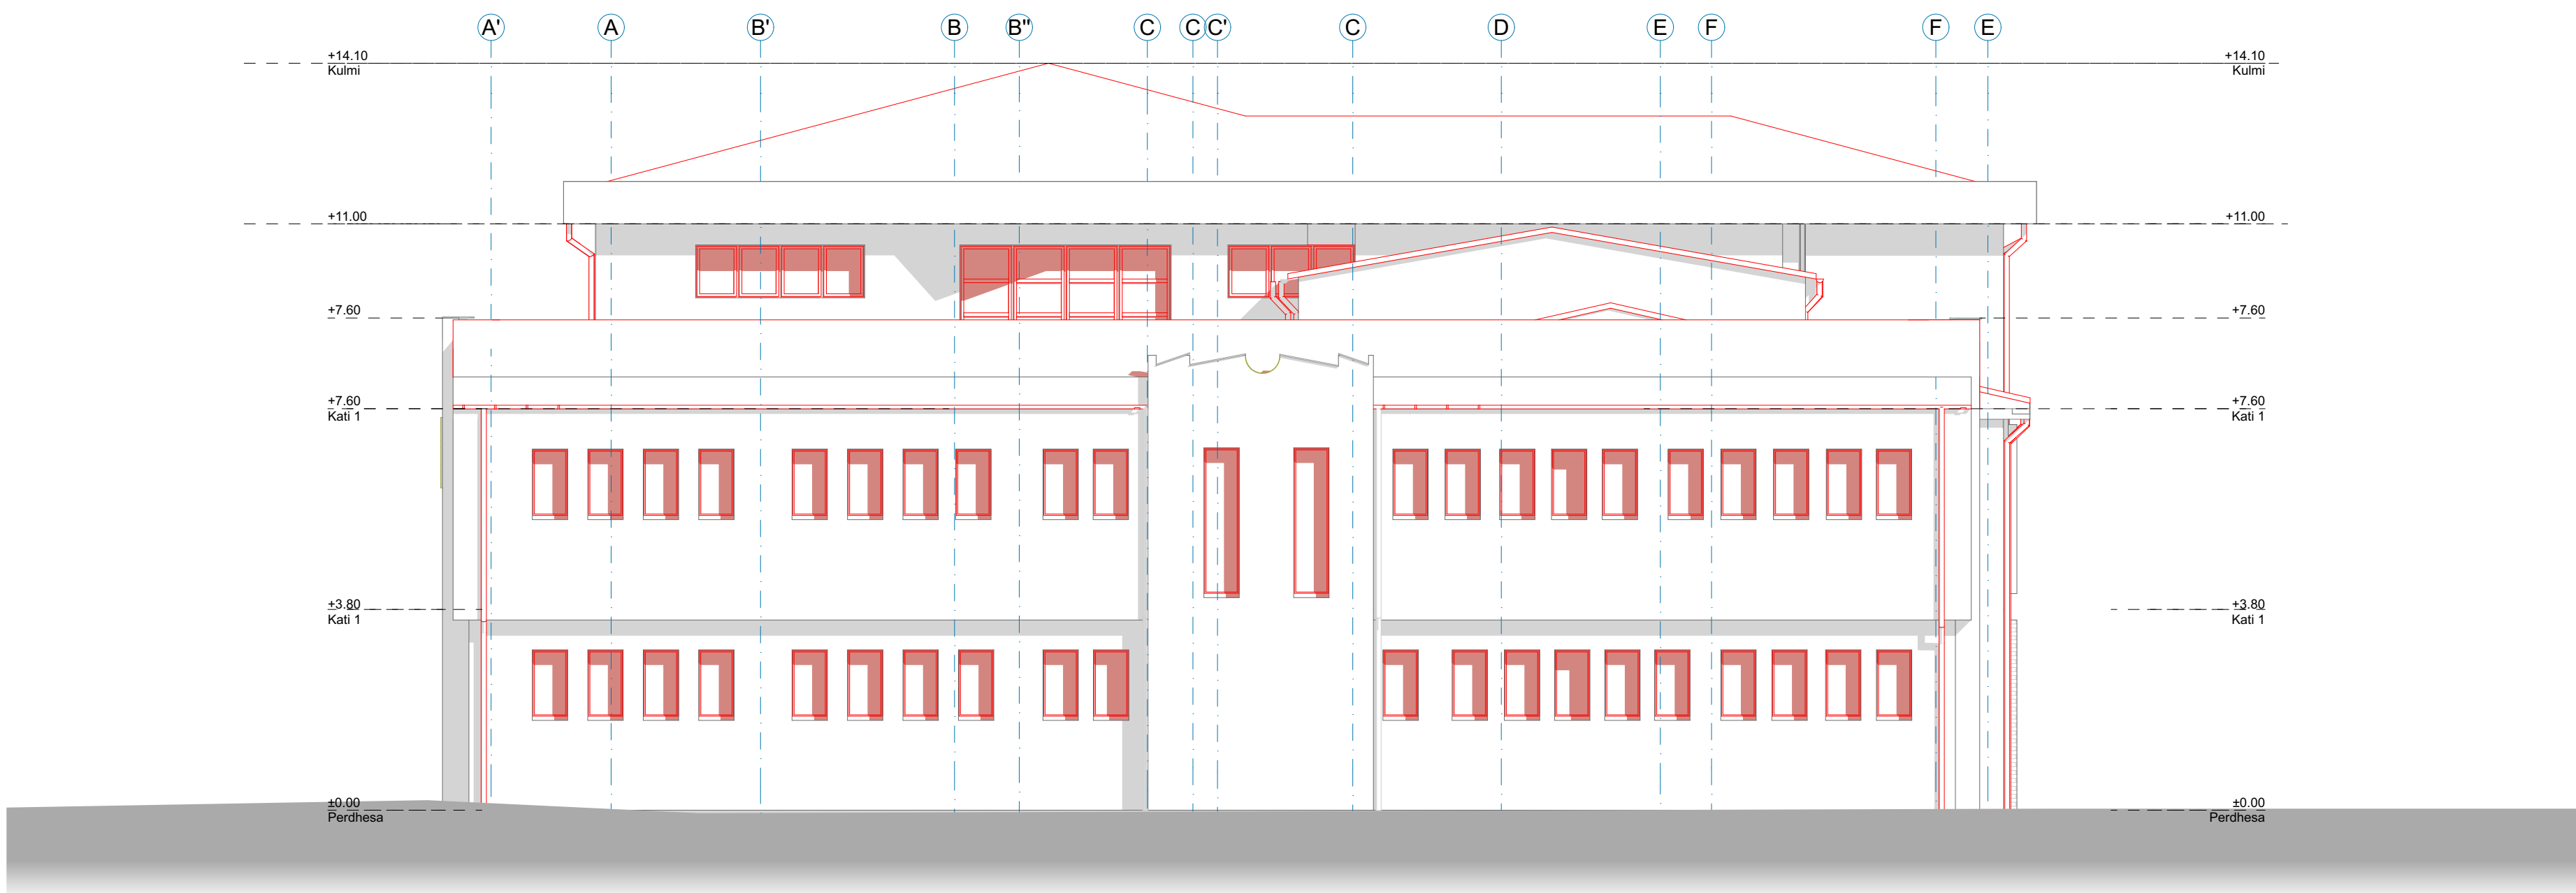

Fasada Perendimore

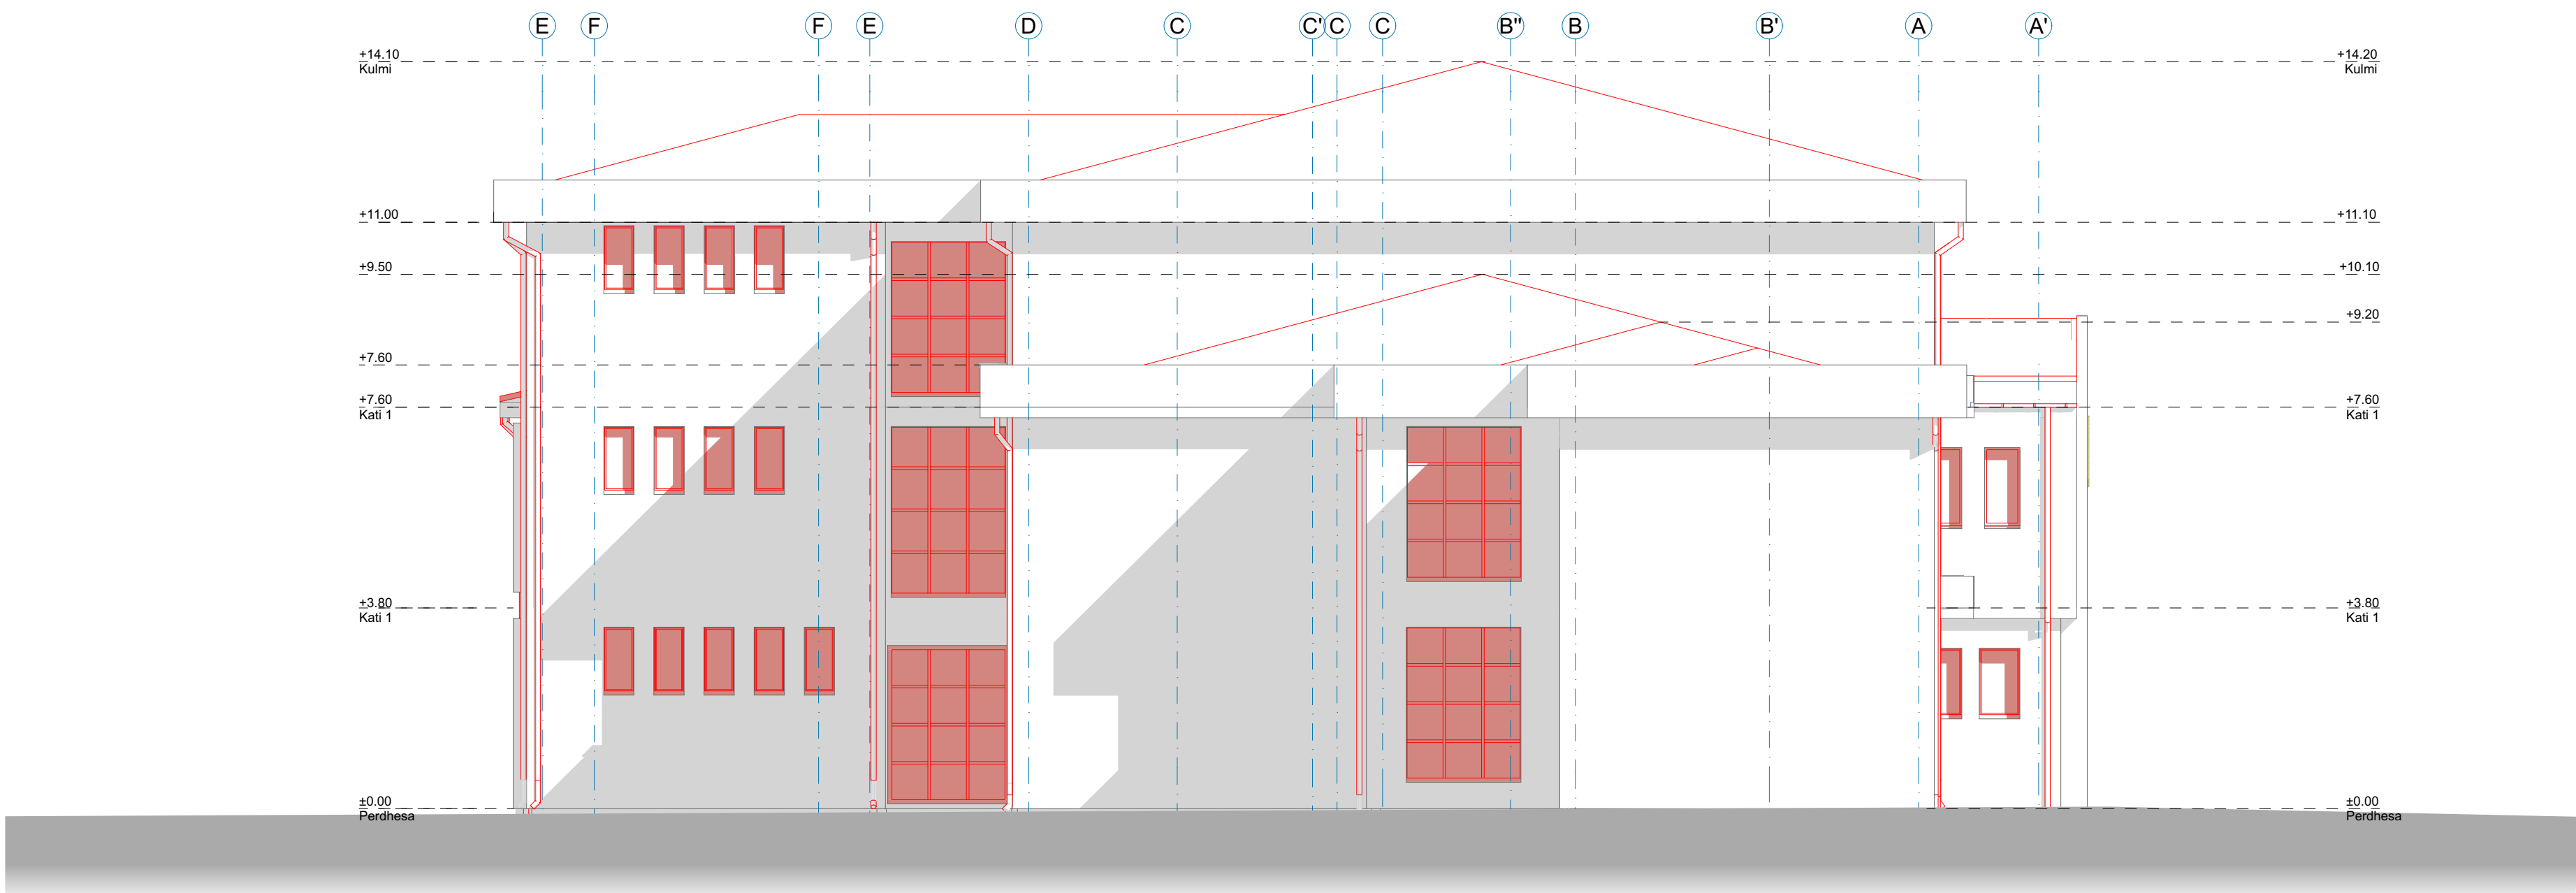

Fasada Lindore

Project name/Emri i Projektit:
Consulting Company for Development of detailed energy audit reports, Detailed Designs, Technical Specification

Financuar nga:
FKEE
FUNDI KOMUNAL I PRAJËSIVE DHE KËRKIMET E ENJERGETIKE
KOMUNALITETI DHE KËRKIMET E ENJERGETIKE KOMUNALITETI

Projektuar nga:
PRIDETIM MENAXHIMI PROJEKTI
HIDROLITARE TEKNIKE
DESIGN PROJECT MANAGEMENT
TECHNICAL CONSULTING
ARCHITECTURE

Projekti Kryesor
Instalimet Elektrike - Gjendja Ekz.

Emri i objektit:
Shkolla Teknike "Skender Luarasi"
Suhareke

Titulli i vizatimit
Fasadsat (Propozimi)

Përgjese 1:100	Nr./vizatimit A.13	Vula
Vizatuar nga: D.S, L.M	Kontrolluar nga: Xh.G.	
Vendi: Suhareke	Data: Shkurt 2024	Niveli/krimi
Formati / Detyra: A0		