



Fasada Veriore

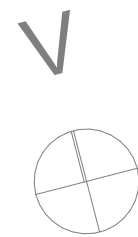

Fasada Jugore

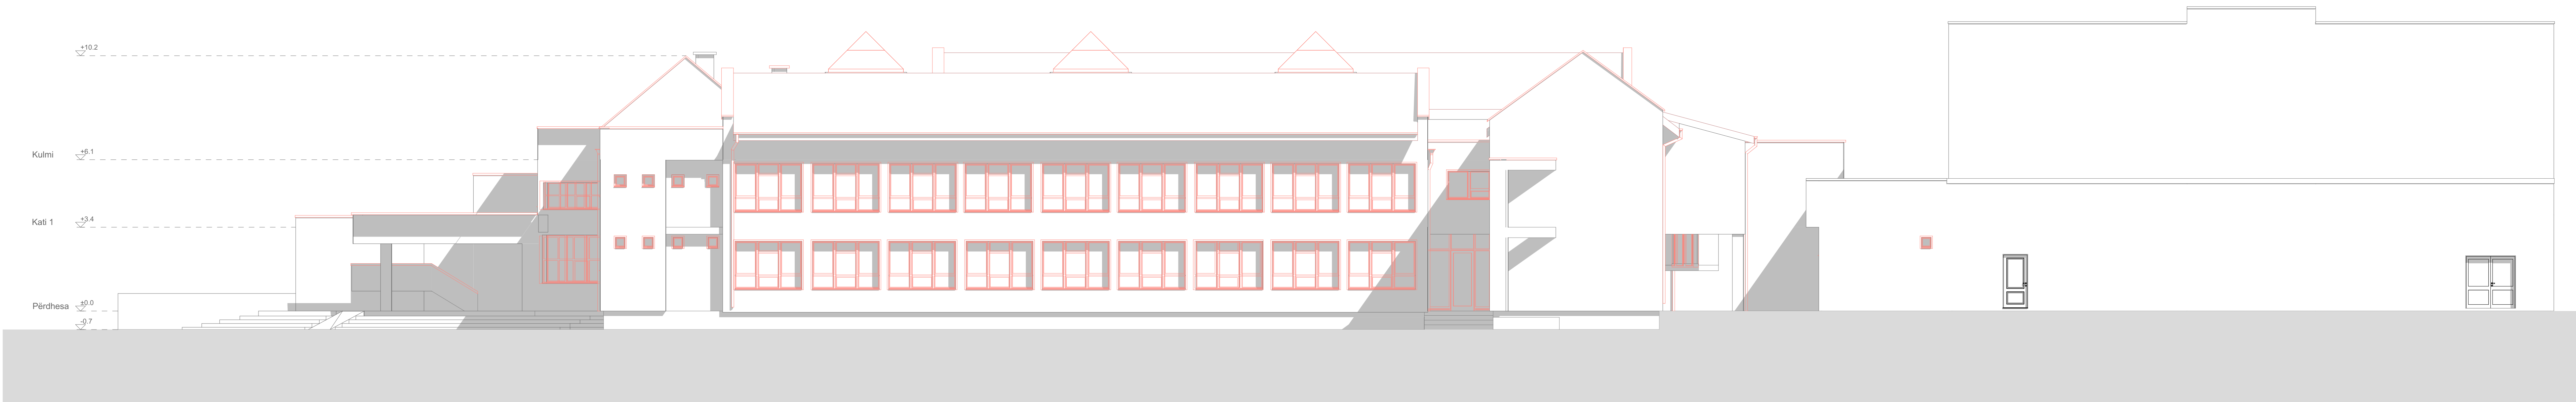

Emri i projektit:  
Consulting Company for Development of detailed  
energy audit reports, Detailed Designs, Technical  
Specification

Financuar nga  
**FKEE**  
FOND I KOSOVËS PËR EFICIENCË TË ENERGJISË  
KOSOVO FOND ZA ENERGETSKU EFISASNOST  
KOSOVO ENERGY EFFICIENCY FUND

Projektuar nga  
**ALB-ARCHITECT**  
PROJEKTIM  
MENAXHIM I PROJEKTIT  
KONSULTIME TEKNIKE  
DESIGN  
PROJECT MANAGEMENT  
TECHNICAL CONSULTING  
Rruga Isa Karadoll Nr. 8, Prishtine, Tel: +38 220 973, info@albarchitect.com, www.albarchitect.com

Projekti Kryesor

Arkitektura



Emri i projektit :

SHFMU "Shkëndija"

Titulli i vizatimit

Fasadat Veriore & Jugore

Përpjesa 1:100	Nr.i vizimit A.15	Vula
Vizatuar nga: B.B	Kontrolluar nga :	
Vendi: Suharekë	Data : Mars 2024	Nënshkrimi

Forma i fjetës :

A0