



Dritaret		
Lloji	Dimensionet	Sasia
W-08	130x180 cm	1
W-09	130x120 cm	1
W-10	130x60 cm	1

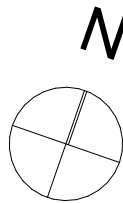

Përshkrimi i Demolimit	
	Demolimi i llamarines
	Demolimi i Ulluqe horizontale dhe vertikale

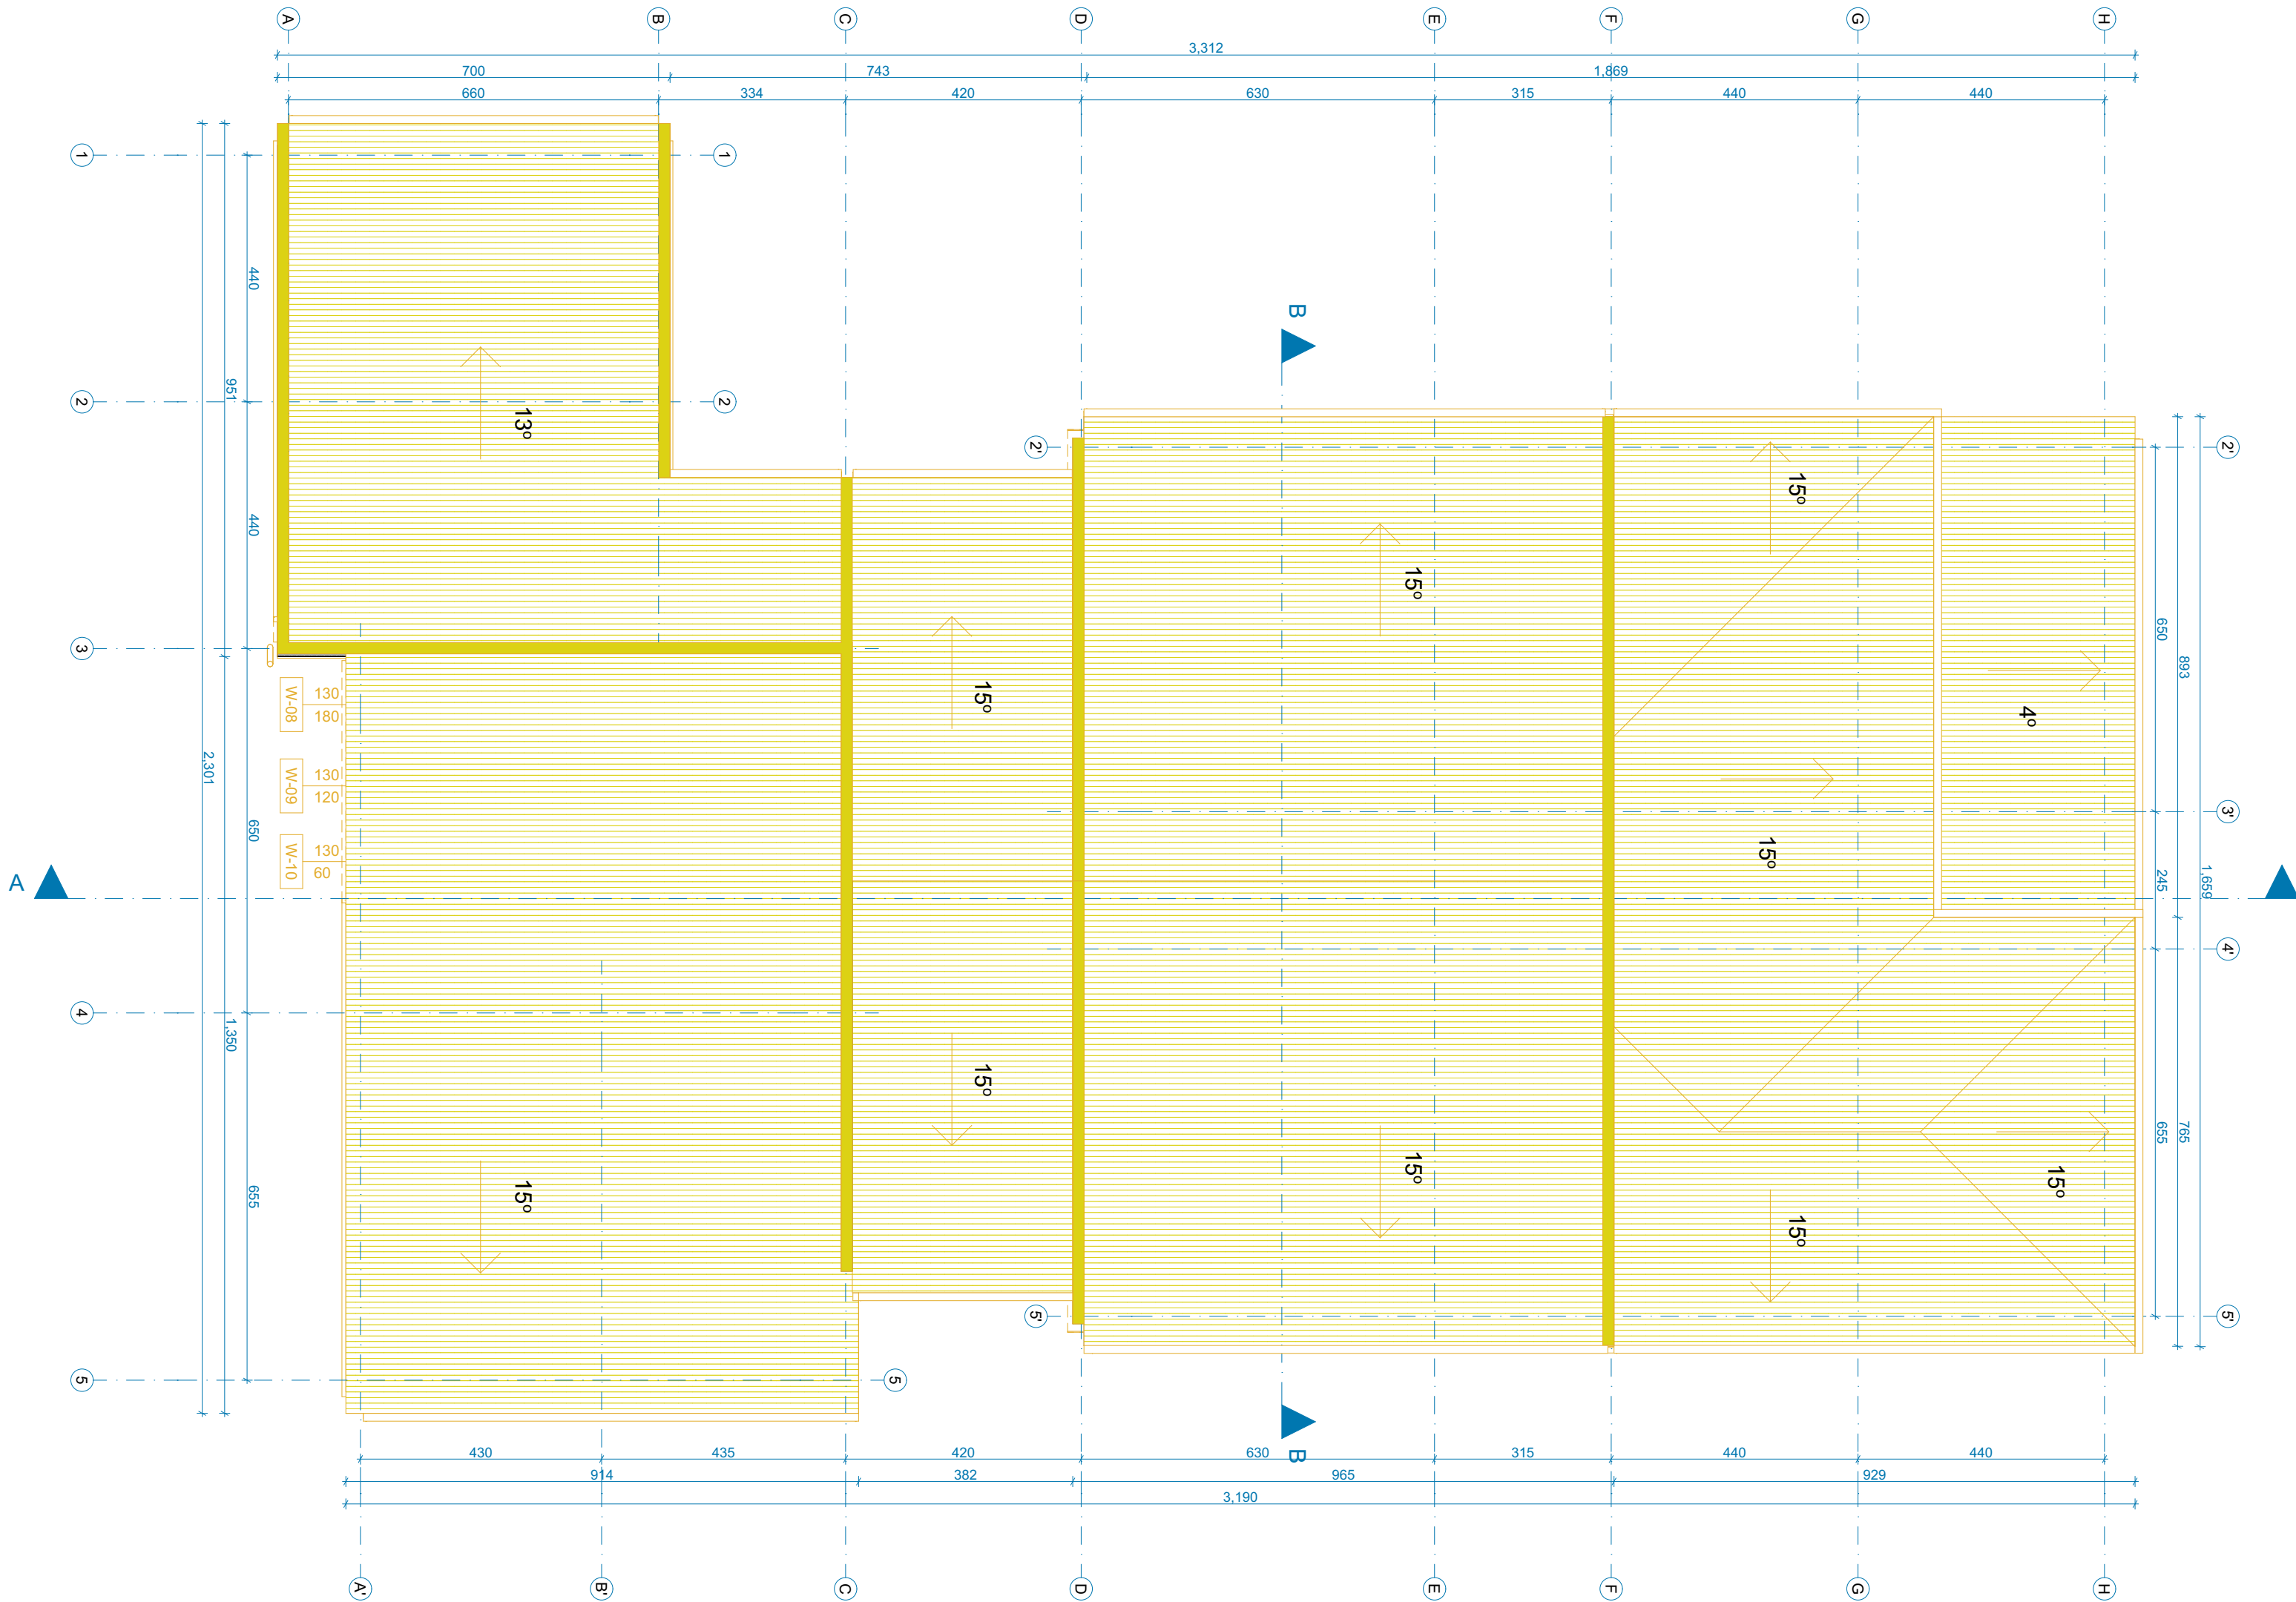

Project name: /Emri i Projektit:

Consulting Company for Development of detailed energy audit reports, Detailed Designs, Technical Specification



Projekti Kryesor

Arkitektura



Emri i objektit:

SHFMU "Hamit Sejdiu"

Titulli i vizatimit

Planimetria e Kulmit
(Demolimi)

Përpjesa	Nr.i vizatimit	Vula
1:100	A 04	
Vizatuar nga:	Kontrolluar nga :	
L.M	Xh.G	
Vendi:	Data :	Nënshkrimi
Podujeve	Shkurt 2024	

Formati i fletës: A2